

Phase 1 and Phase 2
School Expansion
302 Burroughs Avenue
Beaufort, South Carolina

REV#	DESCRIPTION	DATE


This drawing is the property of Architecture 101, LLC and may not be reproduced or copied without written permission. Reference scales as indicated on drawings. Do not scale drawings. Consult the Architect for necessary clarifications.

NOT FOR CONSTRUCTION

Floor Plan - Complete
First Floor

2019.08	A100
8/11/2021	
Drawn By CAD	
Checked By SGS	


8/23/2021 4:27:47 PM

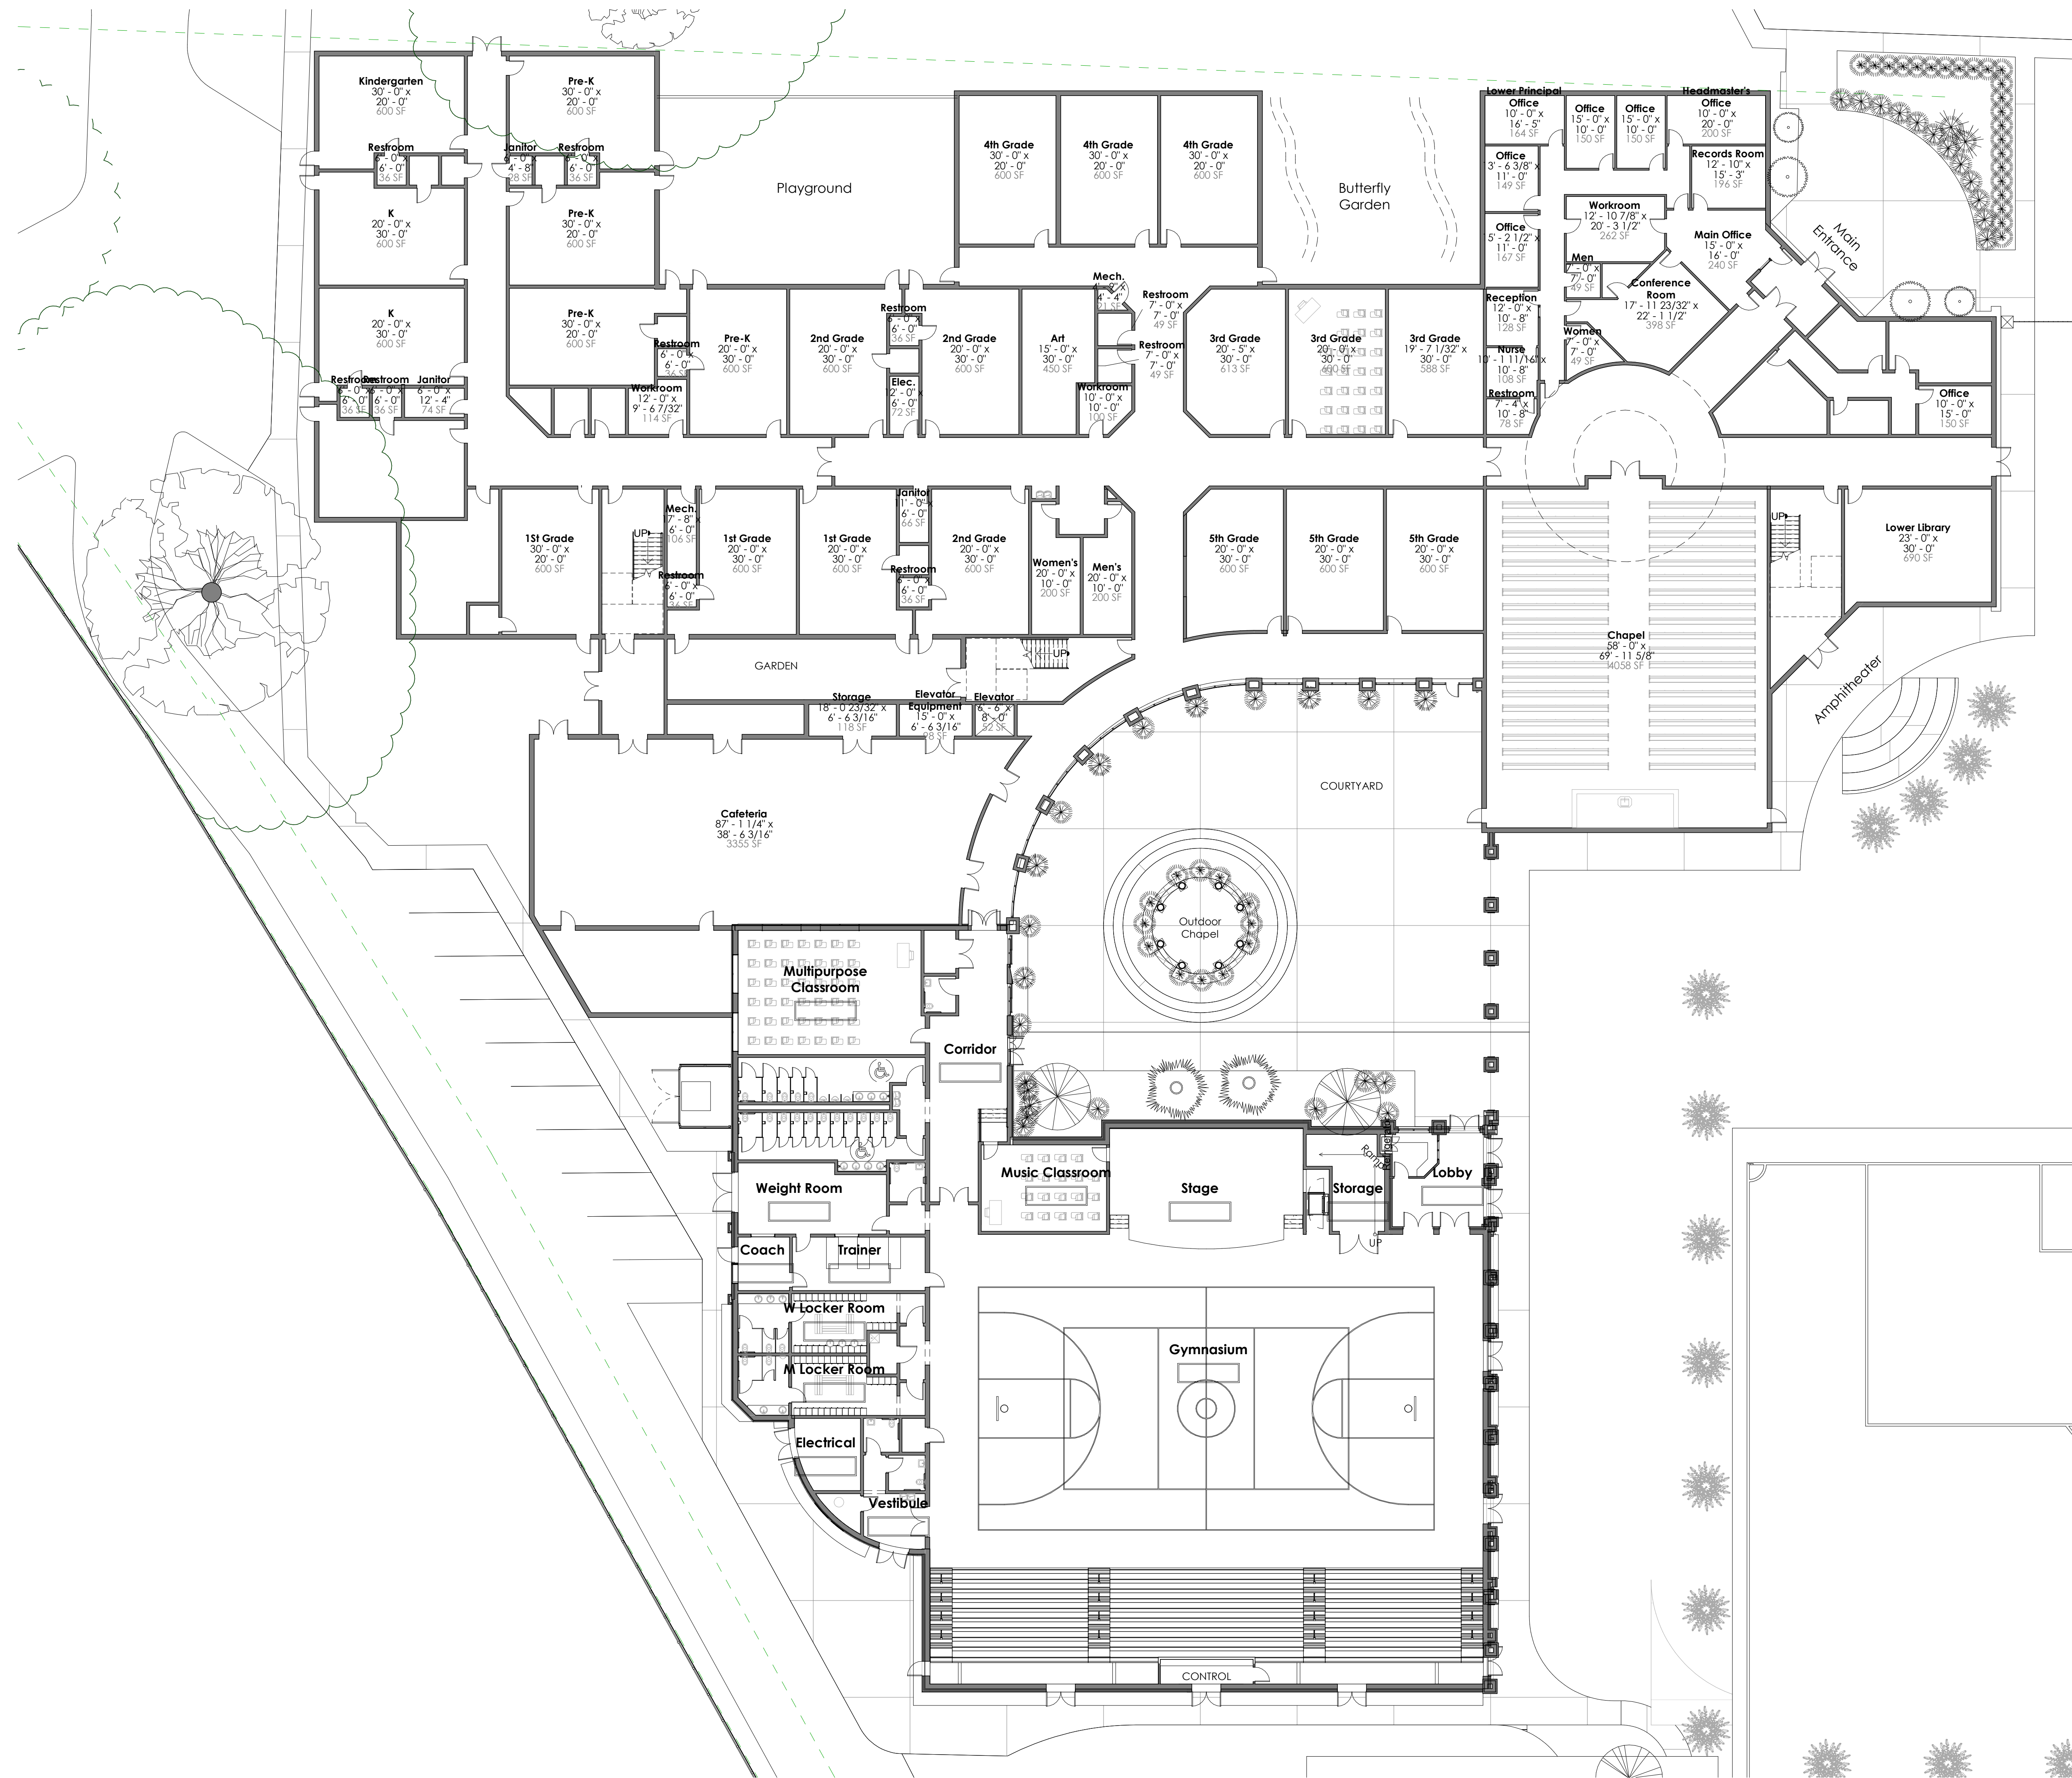



This drawing is the property of Architectural HD, LLC and may not be reproduced or copied without written permission. Reference scales as indicated on drawings. Do not scale drawings. Consult the Architect for necessary clarifications.

K	
---	--

 

8/23/2021 4:27:48 PM